

CERTIFICATE OF SURVEY

FOR: Rod Horlings
 RE/MAX United
 4150 East Beltline Ave
 Grand Rapids, MI 49525

7482 Main Street
 Jenison, MI 49428
 Phone: 616.457.7050
 www.feenstrainc.com


Proj	AIRWAY
File	28-8-11
Date	01/14/20

REVISED: 01/30/20

PAGE 1 OF 2

OVERALL DESCRIPTION: Part of the Southeast 1/4 of Section 28, T8N, R11W, Plainfield Township, Kent County, Michigan, described as: Commencing at the East 1/4 corner of Section 28; thence N88°25'30"W 989.74 feet along the North line of said Southeast 1/4 to the place of beginning of this description; thence S01°59'34"W 1043.84 feet along the East line of the West 1/4 of the Northeast 1/4 of said Southeast 1/4; thence N88°26'51"W 98.57 feet; thence S01°58'18"W 267.00 feet to the South line of the Northeast 1/4 of said Southeast 1/4 and the North line of Airway Street; thence N88°26'51"W 66.00 feet along said South line the West line of the East 1/2 of the West 1/4 of the Northeast 1/4 of said Southeast 1/4; thence N01°58'18"E 350.00 feet to the North line of the South 350.00 feet of the Northeast 1/4 of said Southeast 1/4; thence N88°26'51"W 164.60 feet along said North line to the West line of the Northeast 1/4 of said Southeast 1/4; thence N01°57'02"E 960.96 feet along said West line to the North line of said Southeast 1/4; thence S88°25'30"E 329.91 feet along said North line to the place of beginning.

PROPERTY ADDRESS: 2233 Airway St NE

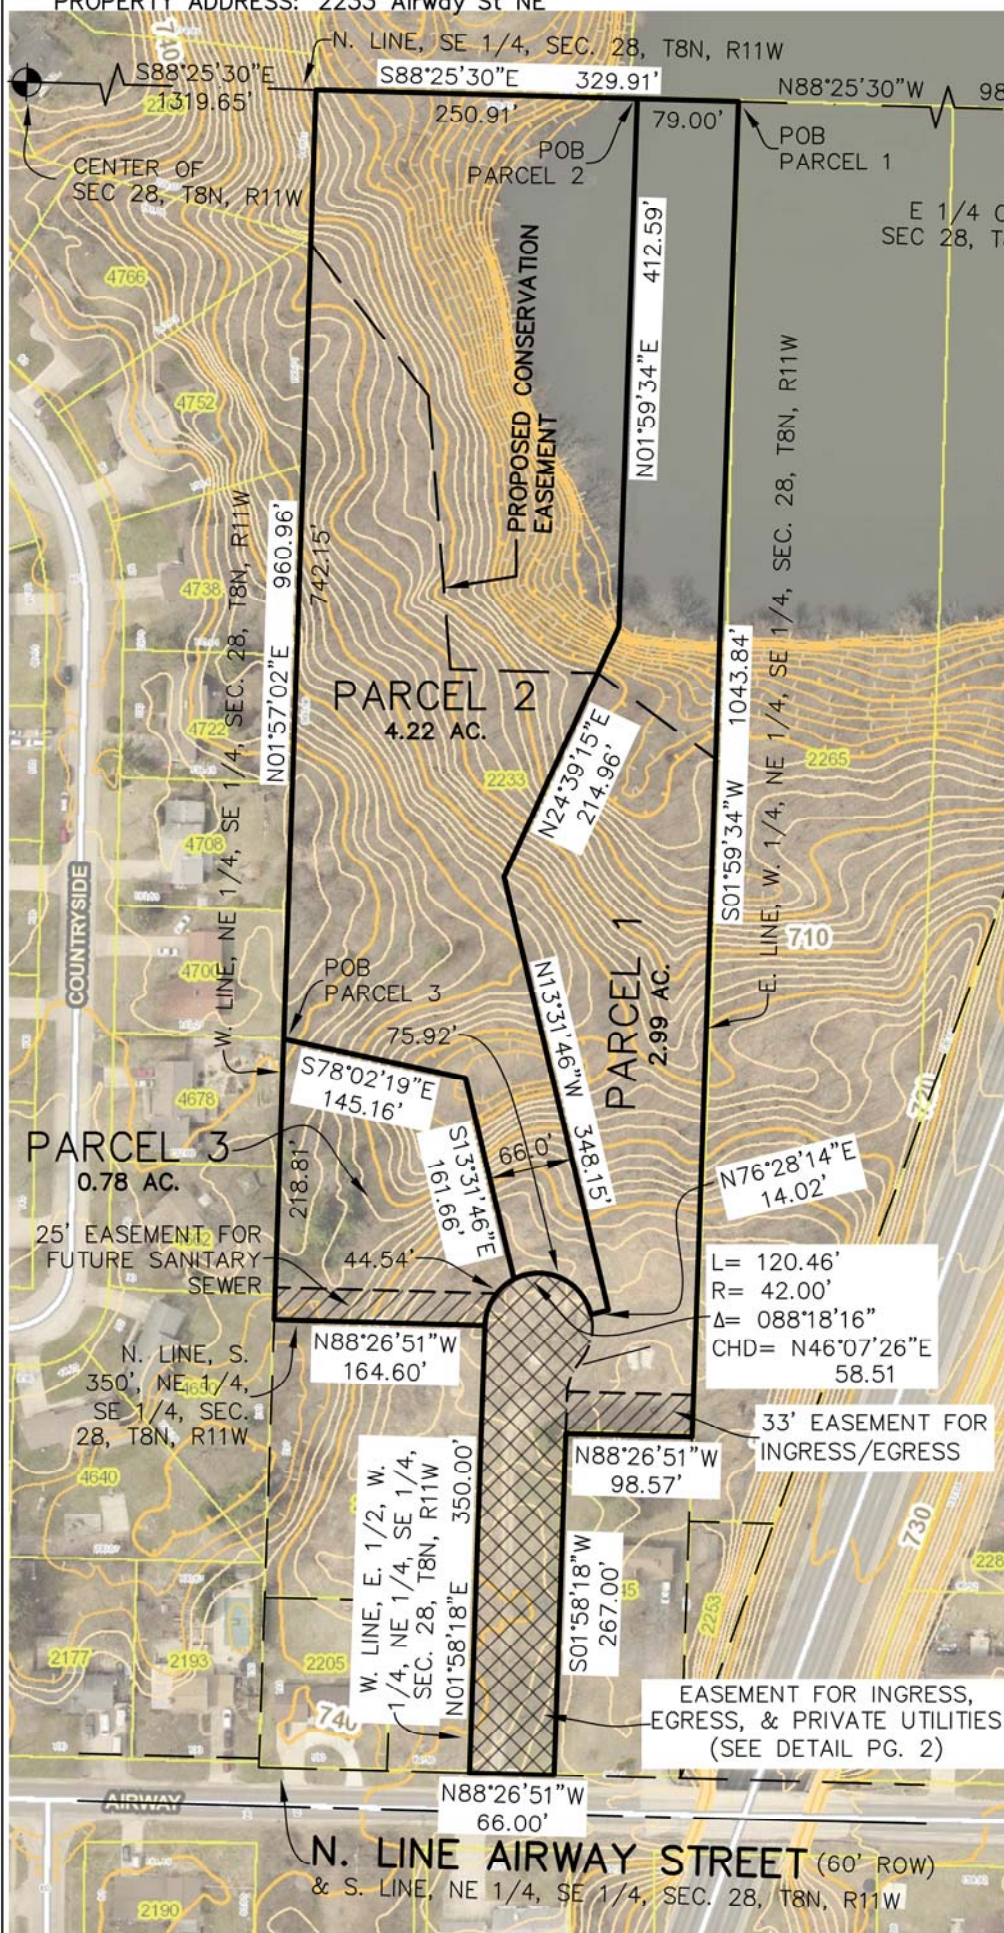

Scale 1" = 150'

LEGEND

- Found Iron Stake
- Set Iron Stake
- Set Wood Stake
- ⊕ Utility Pole
- x-x- Fence Line
- D = Deeded
- P = Platted
- M = Measured
- Building
- Deck
- Concrete
- Asphalt
- Gravel



This survey was made from the legal description shown above. The description should be compared with the Abstract of Title or Title Policy for accuracy, easements and exceptions. The relative positional precision of the corners identified for this survey and shown on the map are within the limits accepted by the practice of professional surveying. I certify that the requirements for 1970 PA 132, MCL 54.213 have been met.